






NOTES:


1. MATERIALS, CONSTRUCTION AND WORKMANSHIP SHALL BE IN ACCORDANCE WITH CURRENT EDITION OF STATE OF UTAH STANDARD SPECIFICATIONS FOR ROAD AND BRIDGE CONSTRUCTION, ADDENDUMS AND SPECIAL PROVISIONS THERE TO, AND AS DIRECTED BY THE ENGINEER, OR HIS AUTHORIZED REPRESENTATIVE.
2. ALL REINFORCING STEEL SHALL BE INTERMEDIATE GRADE 40, AND SHALL HAVE A MINIMUM OF TWO INCHES COVER OR CLEARANCE FROM ALL SURFACES AND OPENINGS, UNLESS OTHERWISE SPECIFIED.
3. CONTRACTOR'S OPTION TO CUT STEEL IN FIELD.
4. ALL CONCRETE SHALL BE CLASS AAKAE, UNLESS OTHERWISE SPECIFIED.
5. FLOW-LINE ELEVATIONS, PIPE SIZES AND LOCATIONS SHALL BE SHOWN ON OTHER DRAWINGS.
6. UNDER CONDITIONS WHERE PIPE SIZE, PIPE TYPE OR EARTH COVER IS CRITICAL, USE MODIFIED OUTLET BOX.
7. USE D AND L SUPPLY MODEL I-3494 FRAME AND LID OR EQUIVALENT.
8. MACHINE ALL BEARING AND SEAT SURFACES TO PREVENT ROCKING OF COVER.
9. DELETED.
10.  INDICATES 96% COMPACTION REQUIRED.
11.  INDICATES CLASS AAKAE CONCRETE.



SECTION A-A

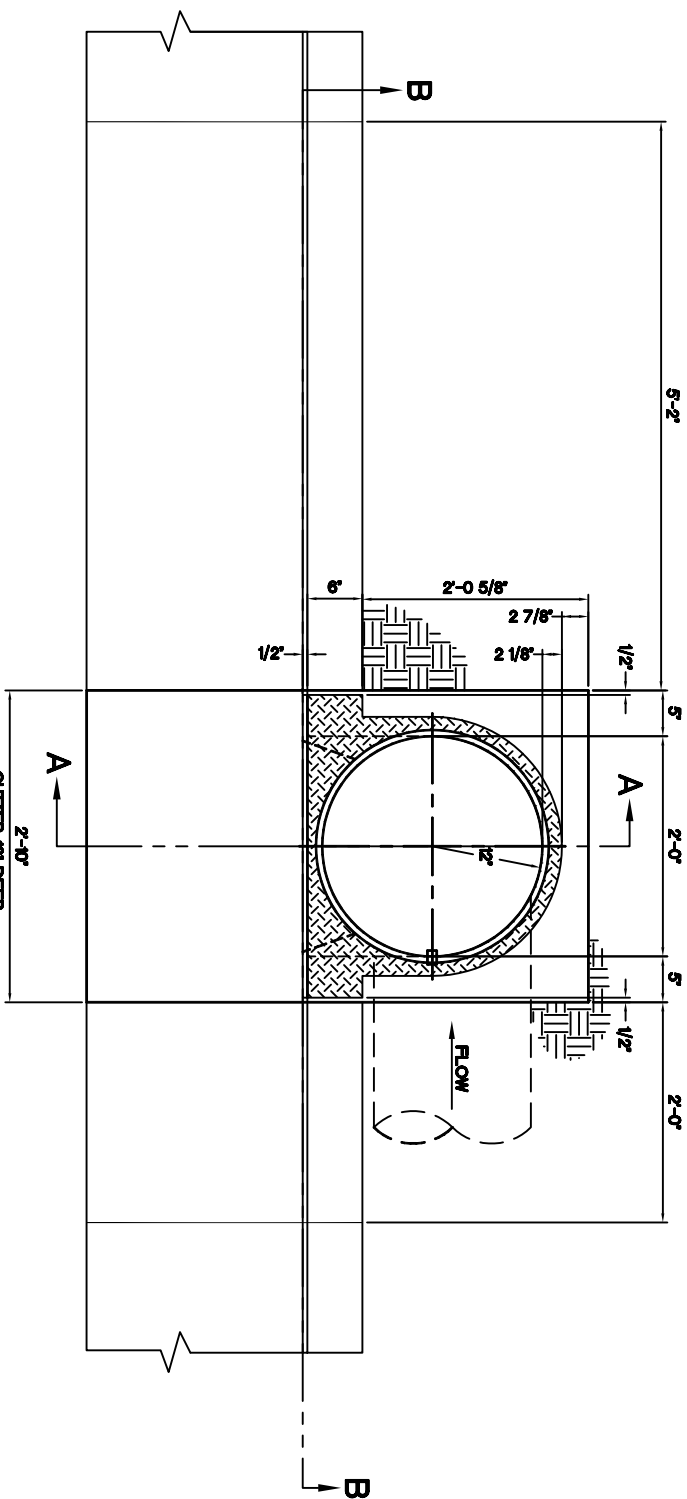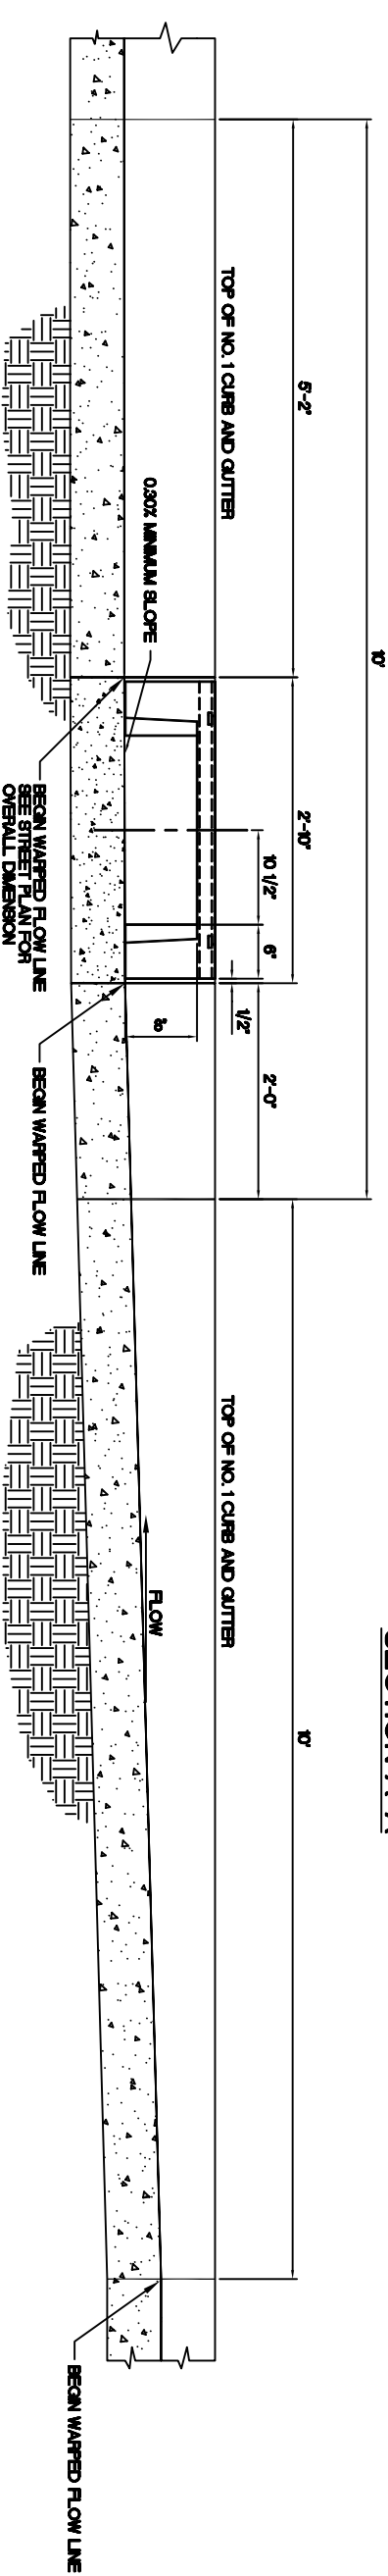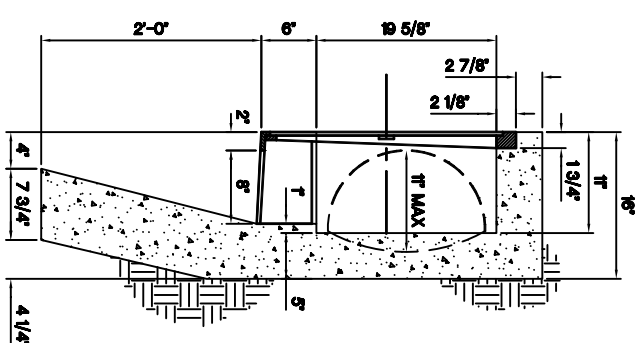

SECTION B-B

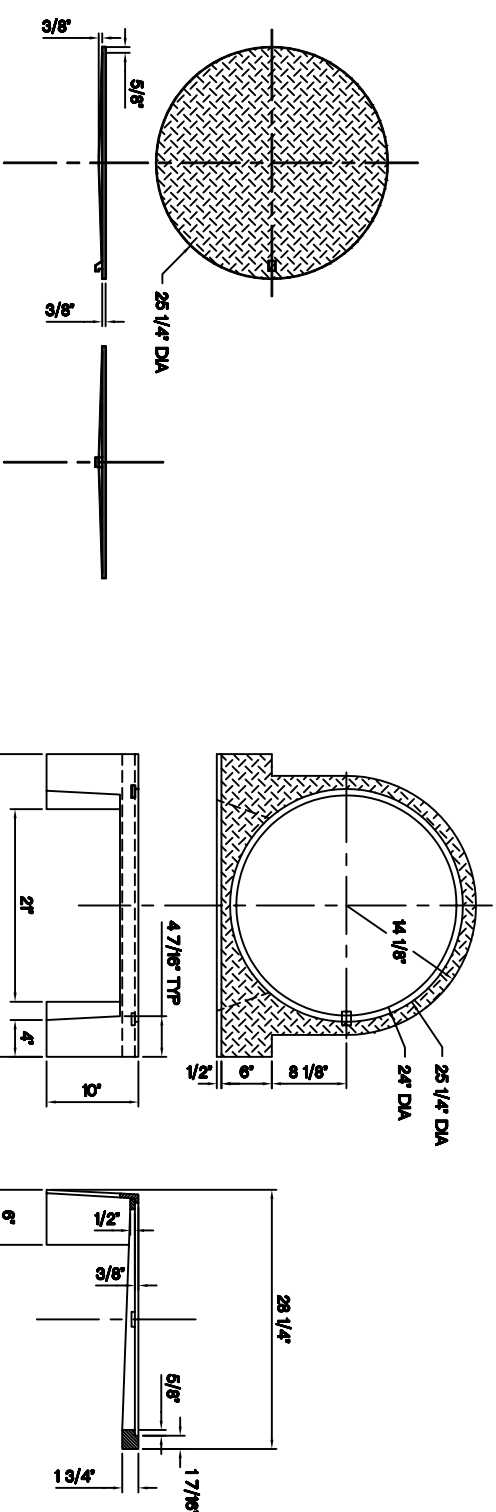

COVER DEATAIL

**APPROXIMATE WEIGHT - 60 lbs
SEE NOTES 7 AND 8**

**APPROXIMATE WEIGHT - 60 LB
SEE NOTES 7 AND 8**

FRAME DETAIL

**APPROXIMATE WEIGHT = 100 lbs
SEE NOTES 7 AND 8**



| STANDARD PLAN | | | |
|--|---------------|--------------|---------|
| CS-04 | | | |
| STANDARD CURB OUTLET BOX WITH COVER AND FRAME | | | |
| 1. | RSS | NOTE CHANGES | 4-24-08 |
| | | | |
| NO. | AUTHORIZED BY | REVISIONS | DATE |